




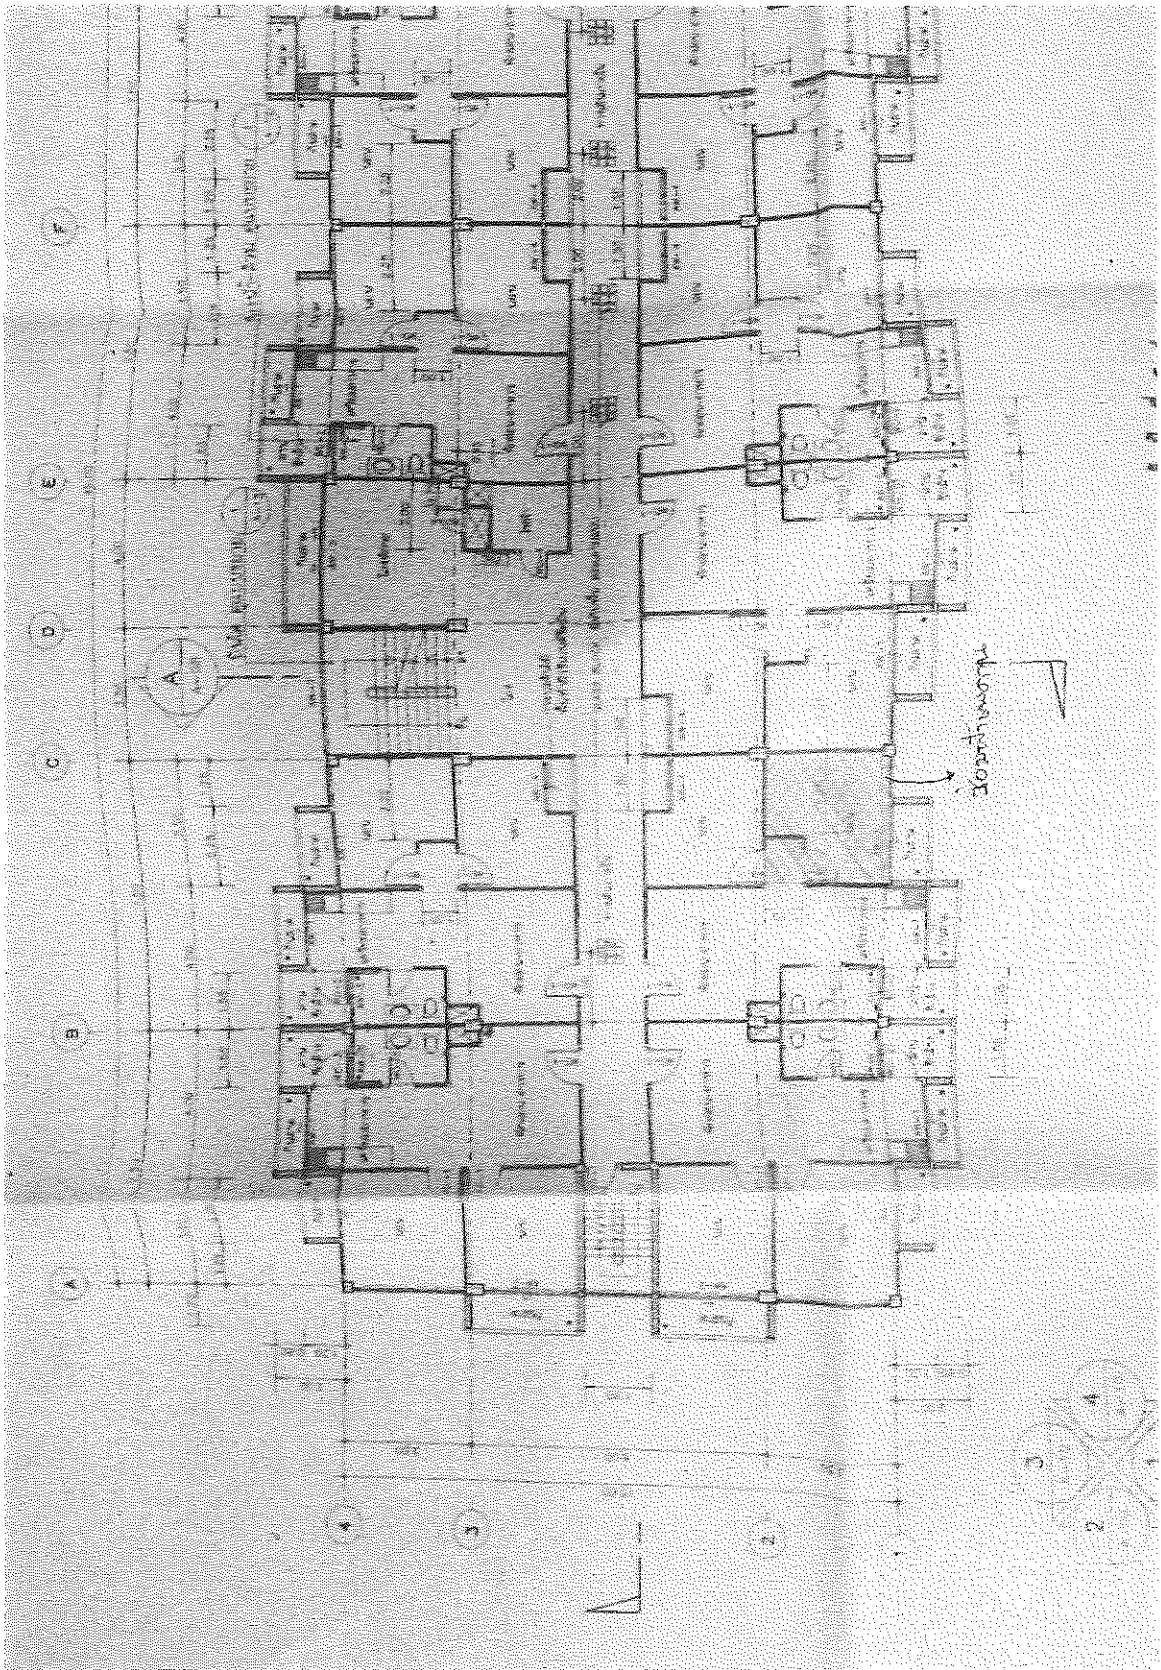

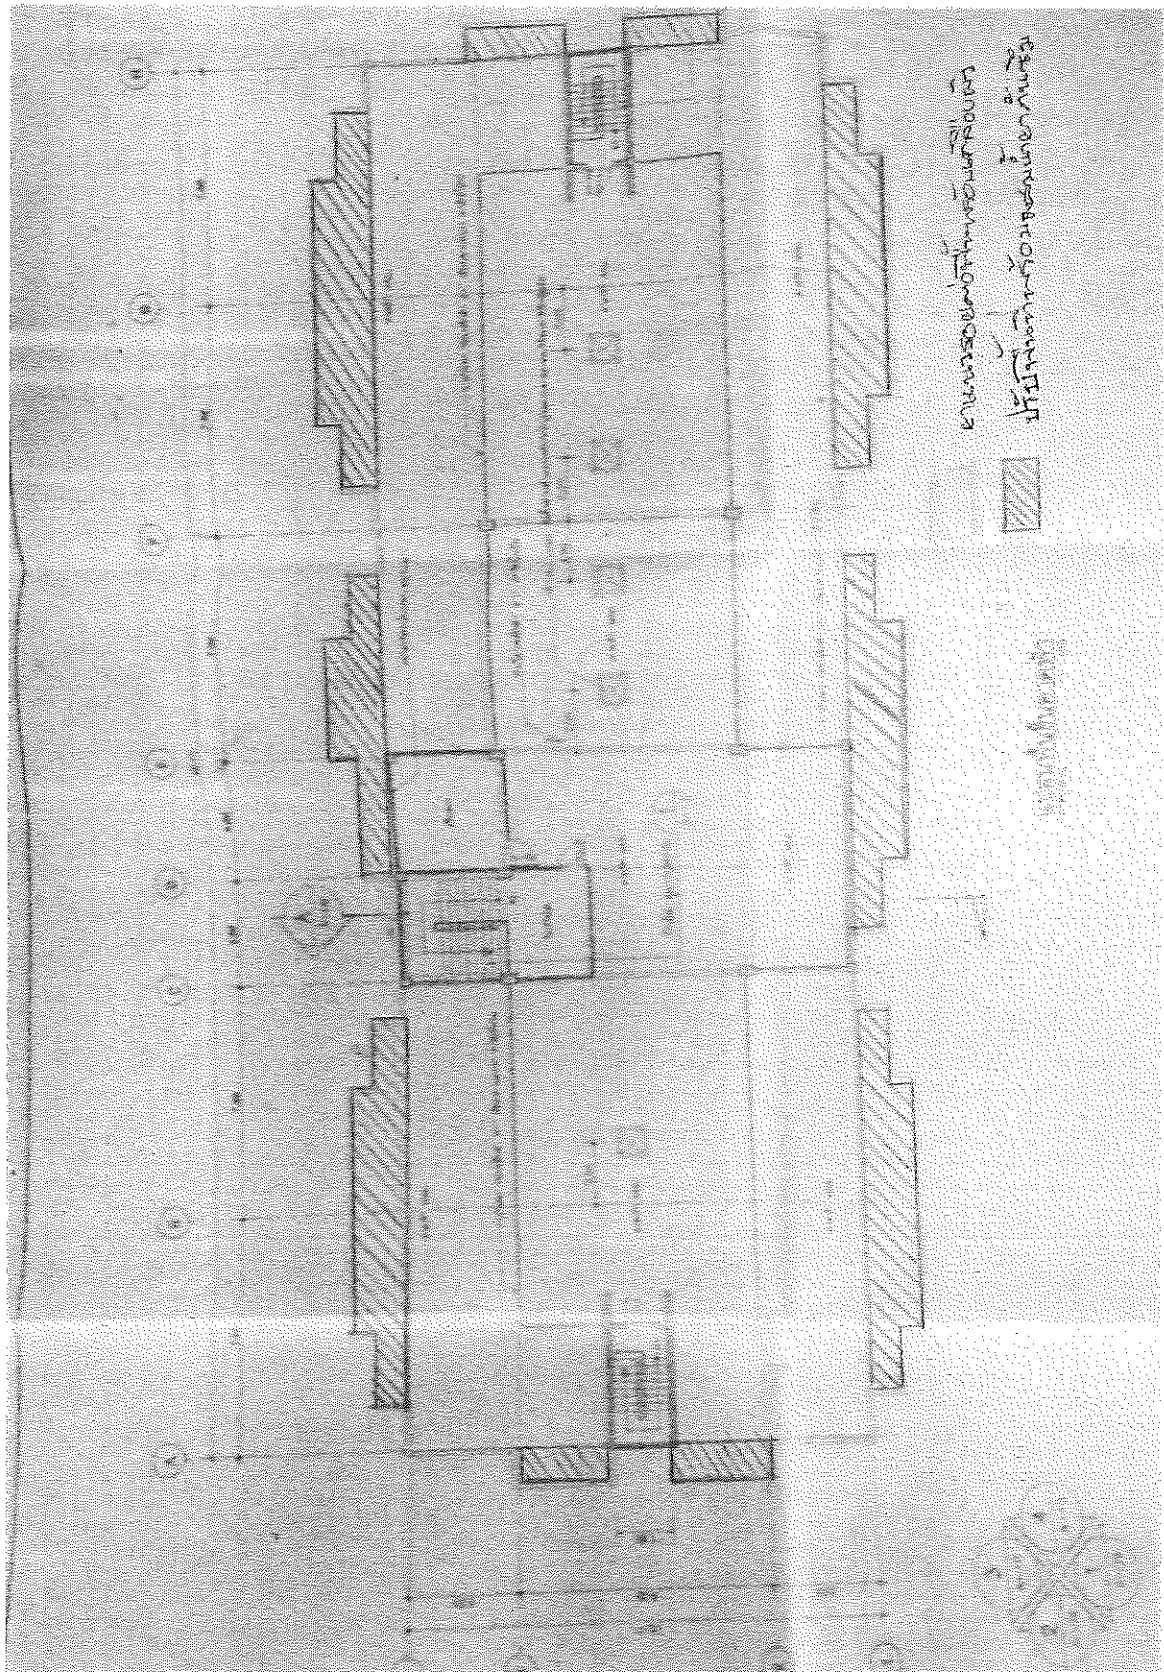

**โครงการปรับปรุงห้องพนักศึกษาศึกษาฝึกงาน(แฟลต 6)
สถานที่ก่อสร้าง รพร.สมเด็จพระยุพราชสระแก้ว**

อำเภอเมืองสระแก้ว จังหวัดสระแก้ว

รายการประกอบแบบ

พ

พื้นเดิม

พ1

พื้น ค.ส.ล. ปูกระเบื้องเคลือบขนาด 12"x12" ผลิตในประเทศ

1

ผนังอิฐมอญครึ่งแผ่นฉาบปูนเรียบทาสีน้ำอะครีลิค

2

ผนังกรุกระเบื้องซีเมนต์ หน้า 6 มม.โครงคร่าวเหล็กชุบสังกะสี 0.40x0.60 ม.

ป

ประตู เดิม





































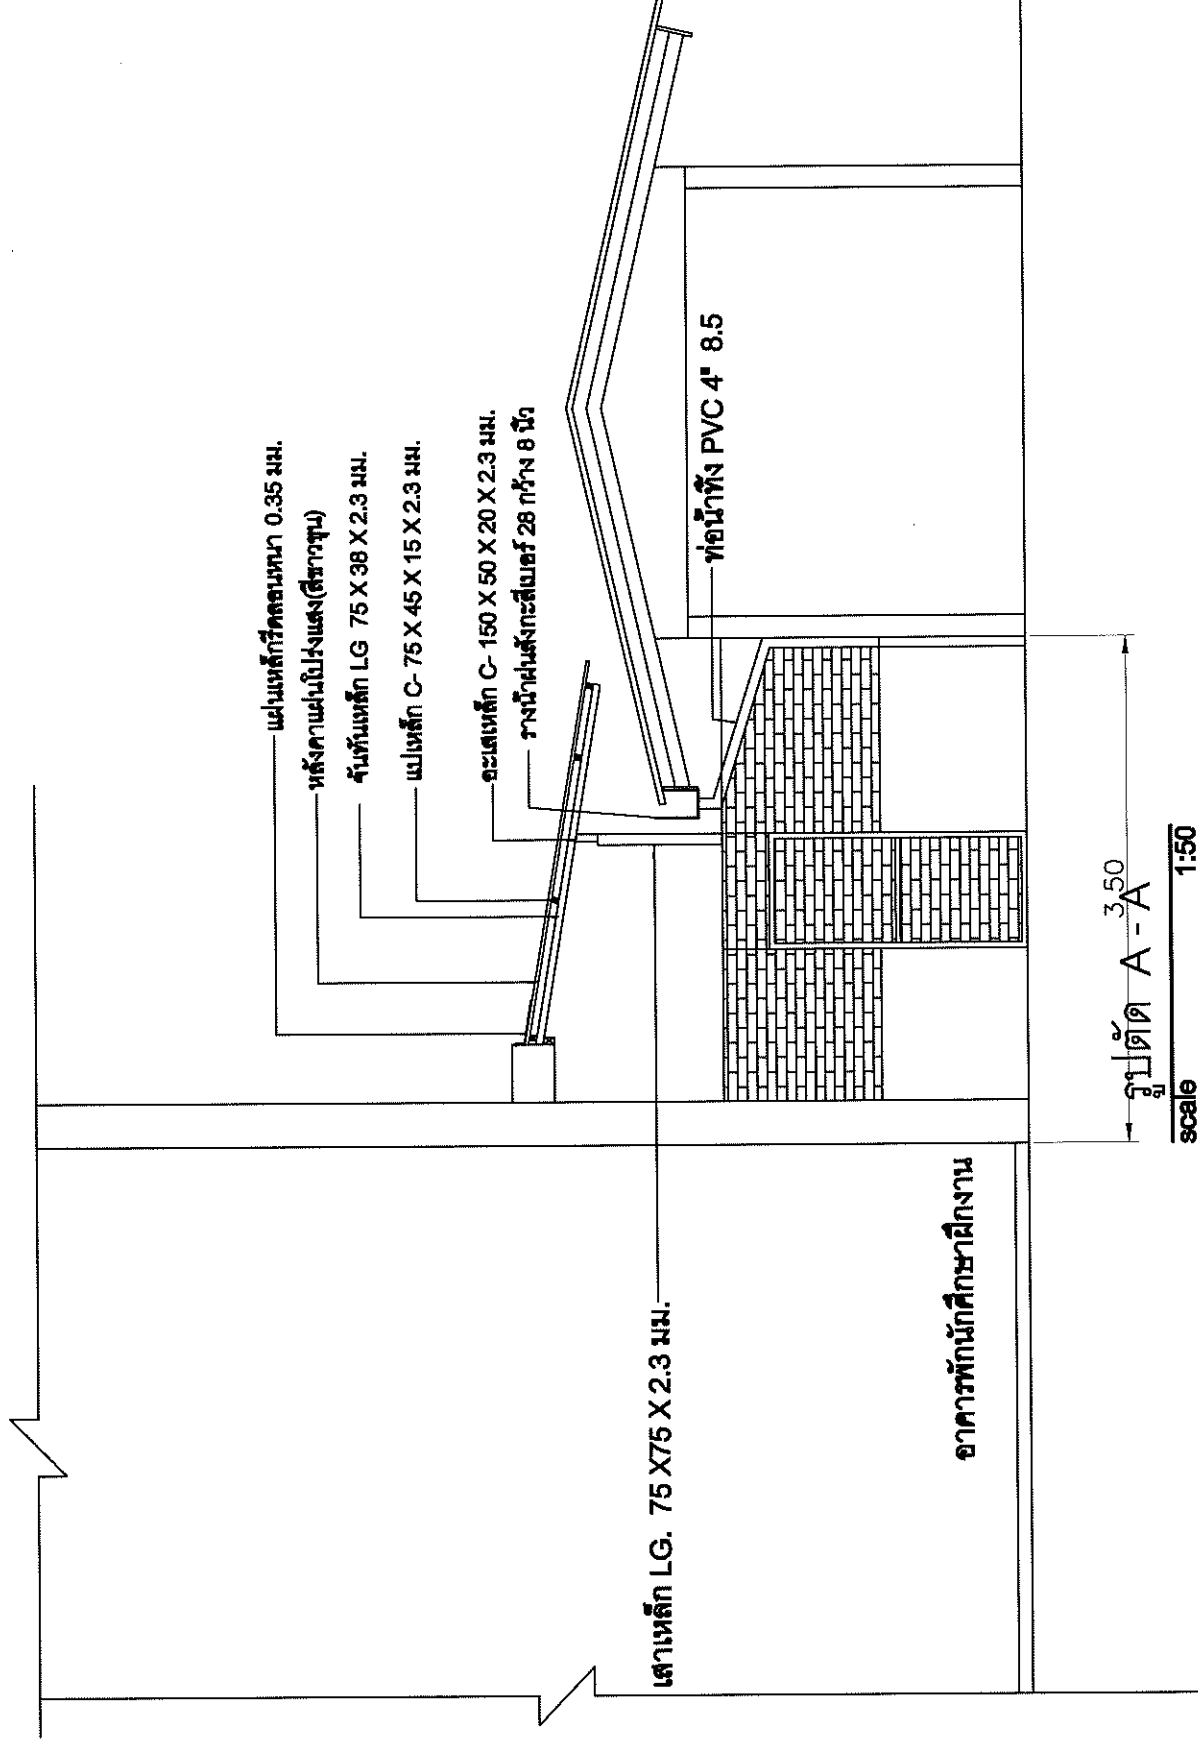


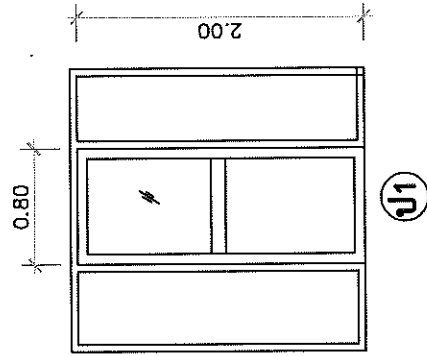

ป1

ประตูบานสวิงติดระบบตีกรีด

- วัสดุอลูมิเนียม
- กระดาษสีเทา ขนาด 5 มม.
- อุปกรณ์ประกอบเข้าช่องเนื้อพลาสติก

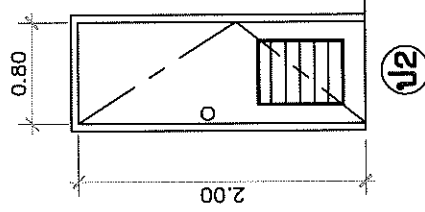

ป2

ประตูบานเปิดเดี่ยว

- ชุดประตู PVC. มีสายตามัดติด

ขยายประตู-หน้าต่าง
scale 1:50





















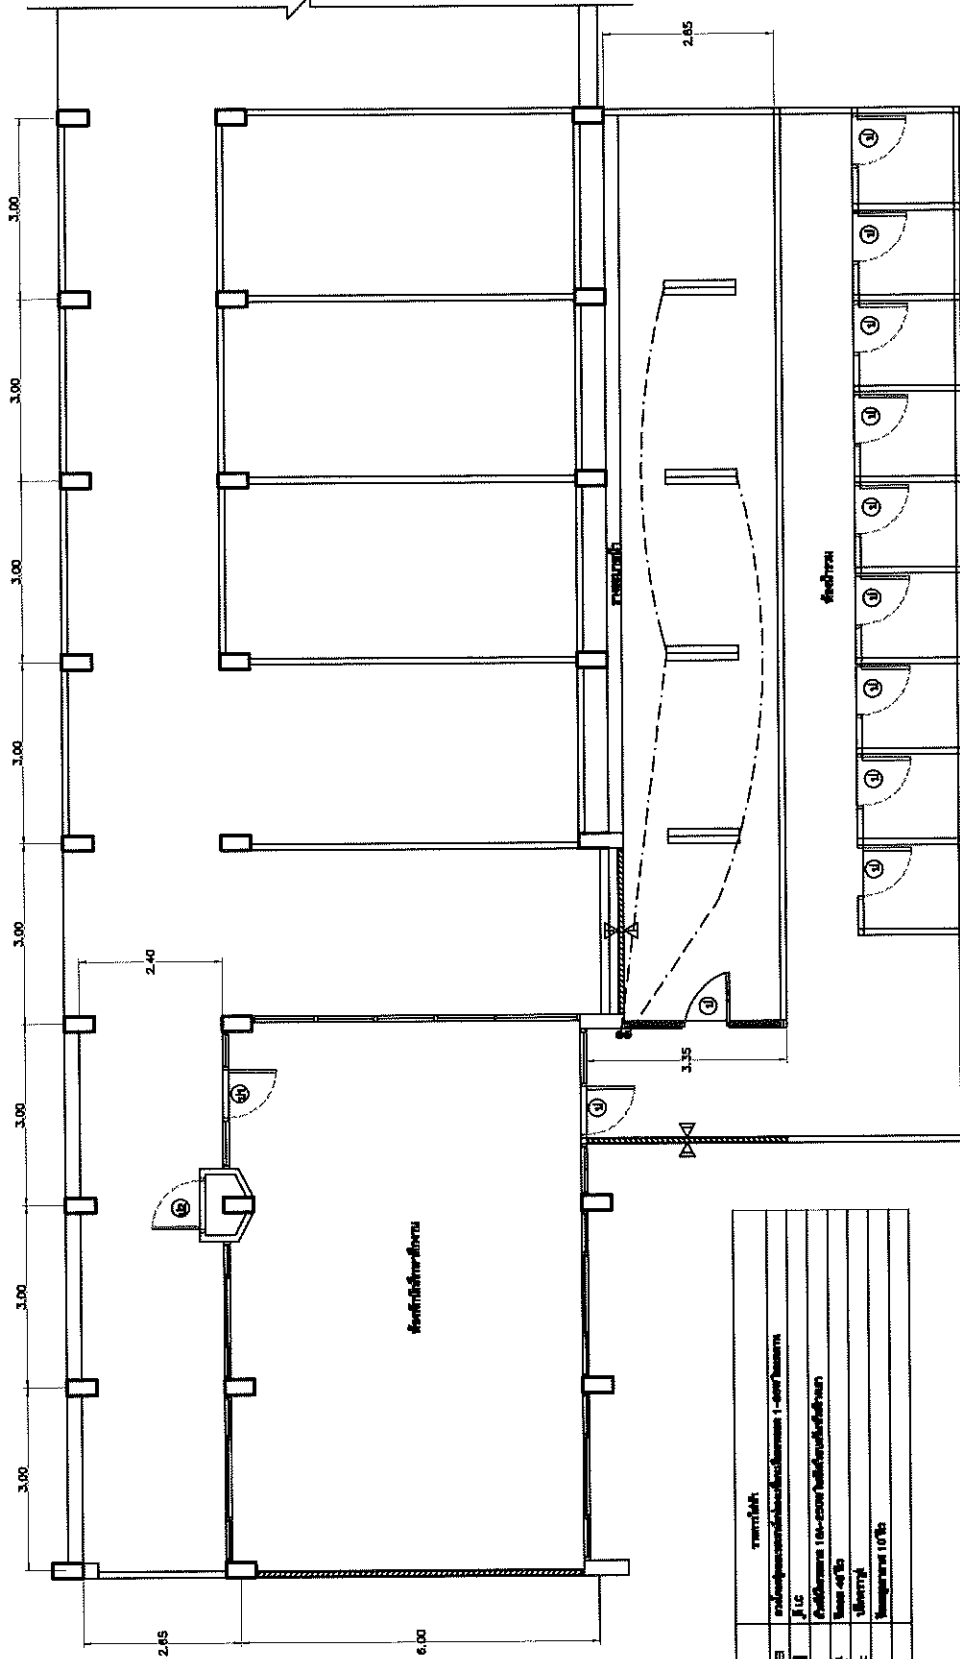



แปลนระบบไฟฟ้า
scale 1:20


ปรับปรุง อายุรกรรม ER

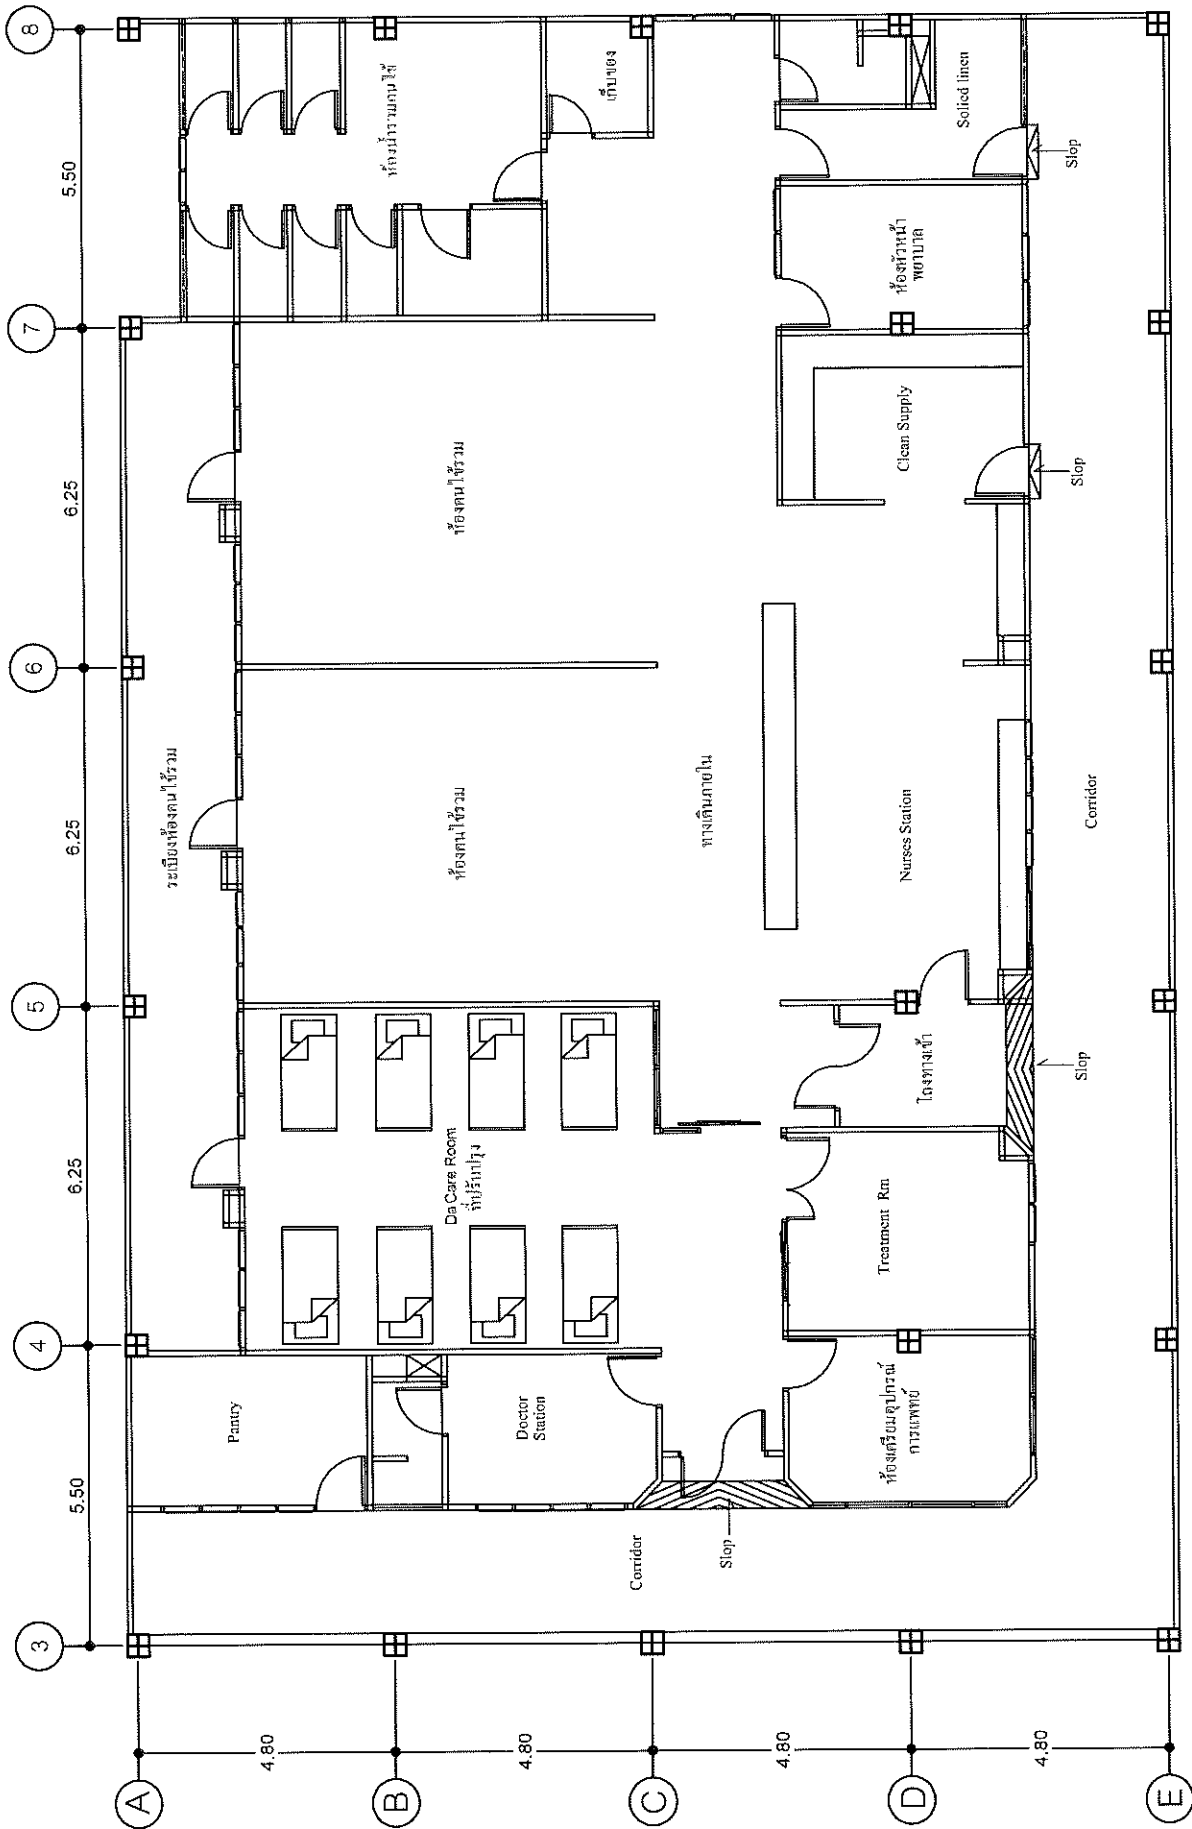


แปลนชั้น 4 อาคารผู้ป่วยอุบัติเหตุ (ก่อนปรับปรุง)

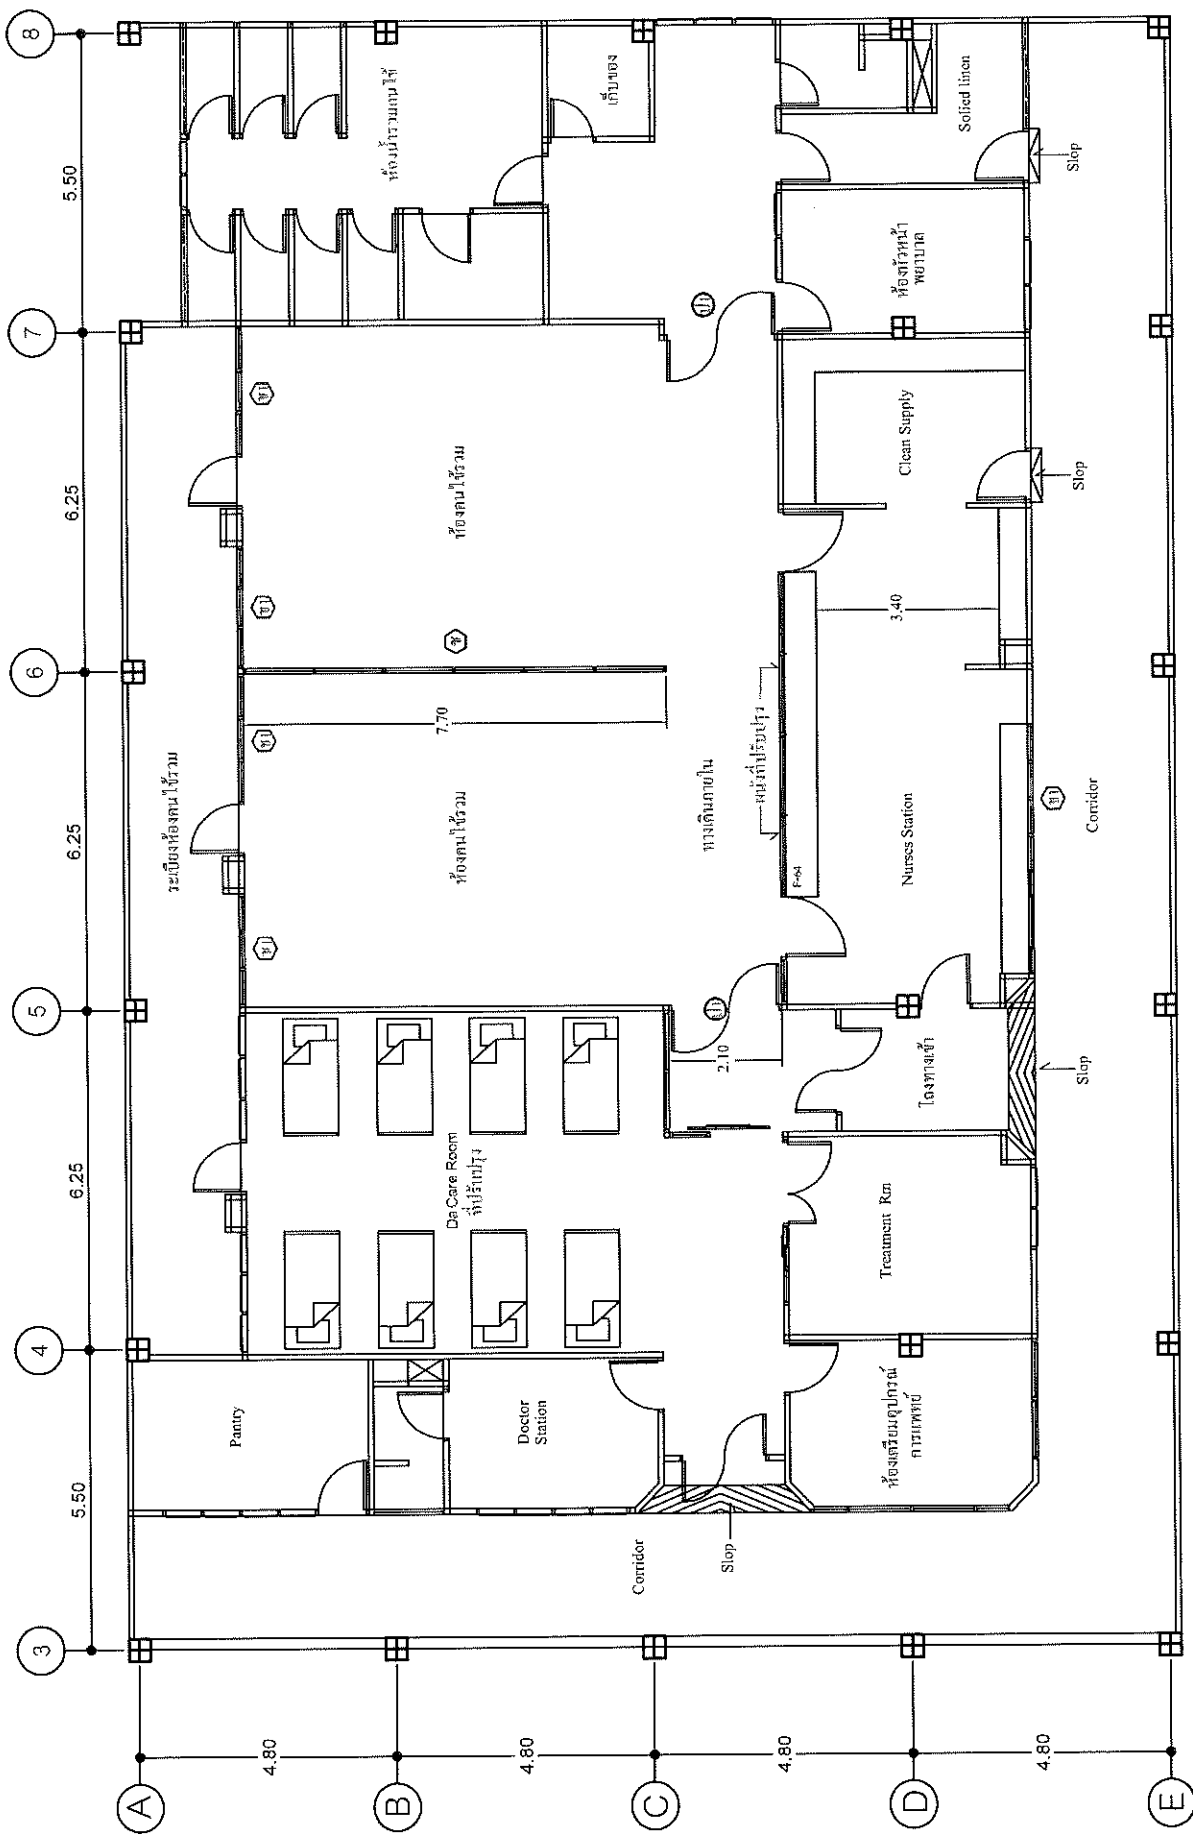


แผนชั้น 4 อาคารผู้ป่วยอุบัติเหตุ (หลังปรับปรุง)

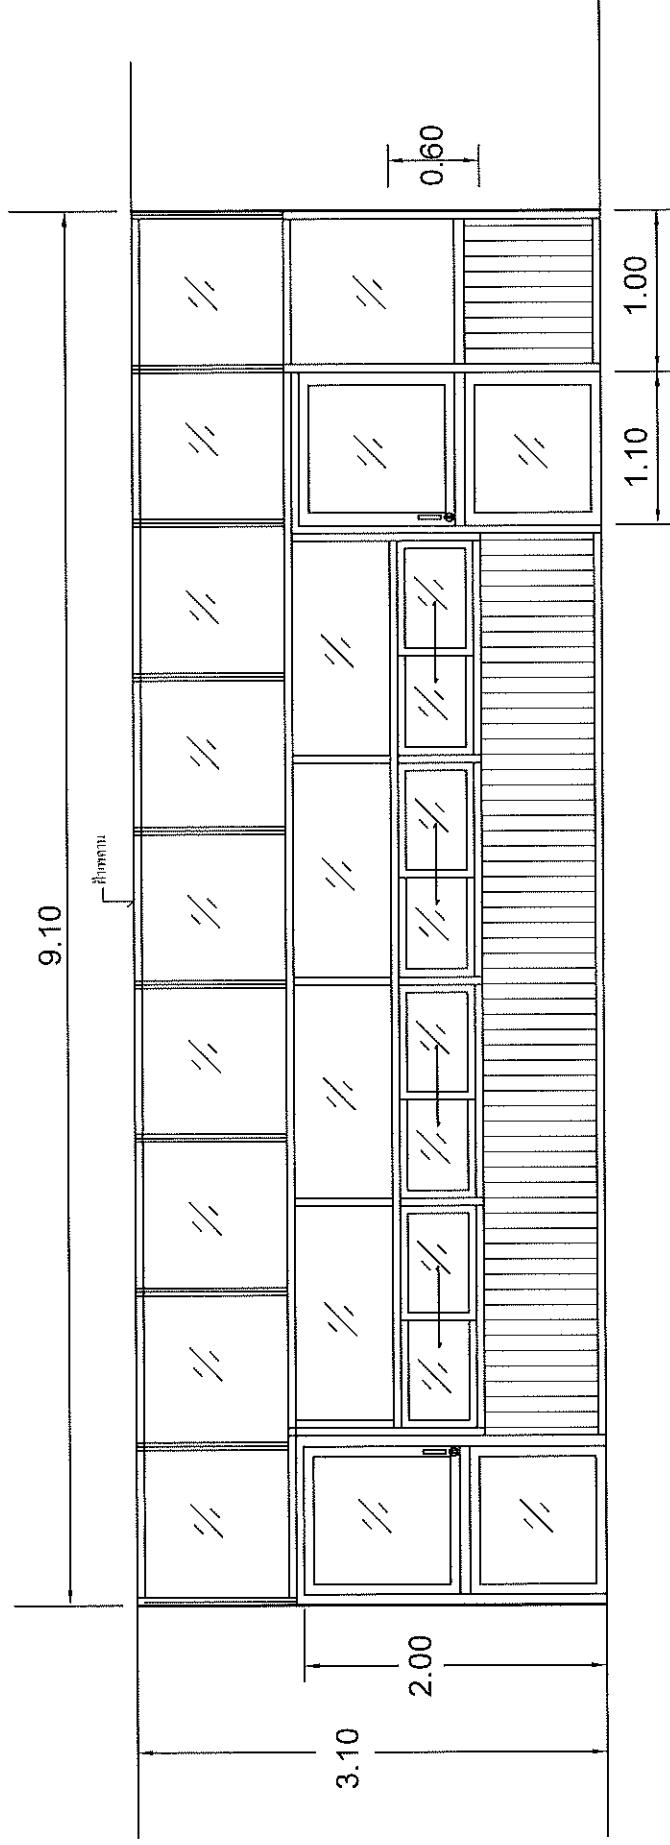

ชุดพนักงานจากอูมิเนียม NURSES STATION

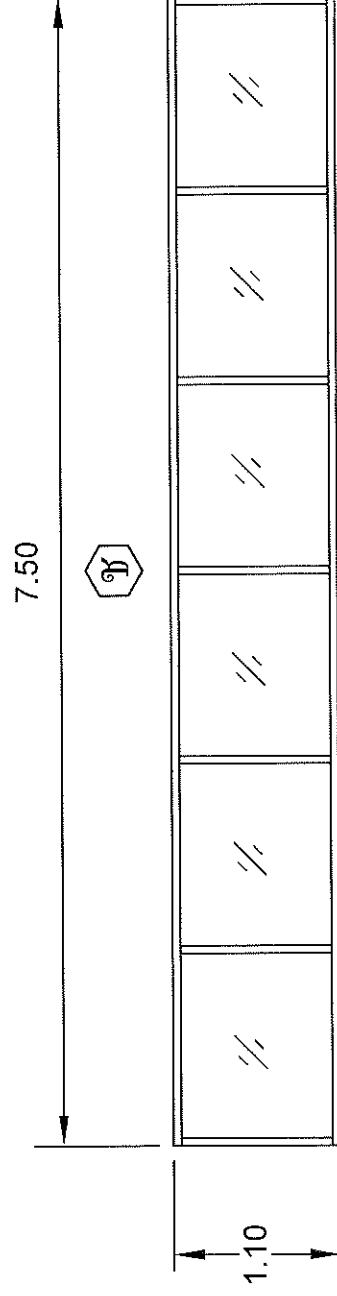


แบบขยายช่องแสงจากอูมิเนียม(กระจกใส)

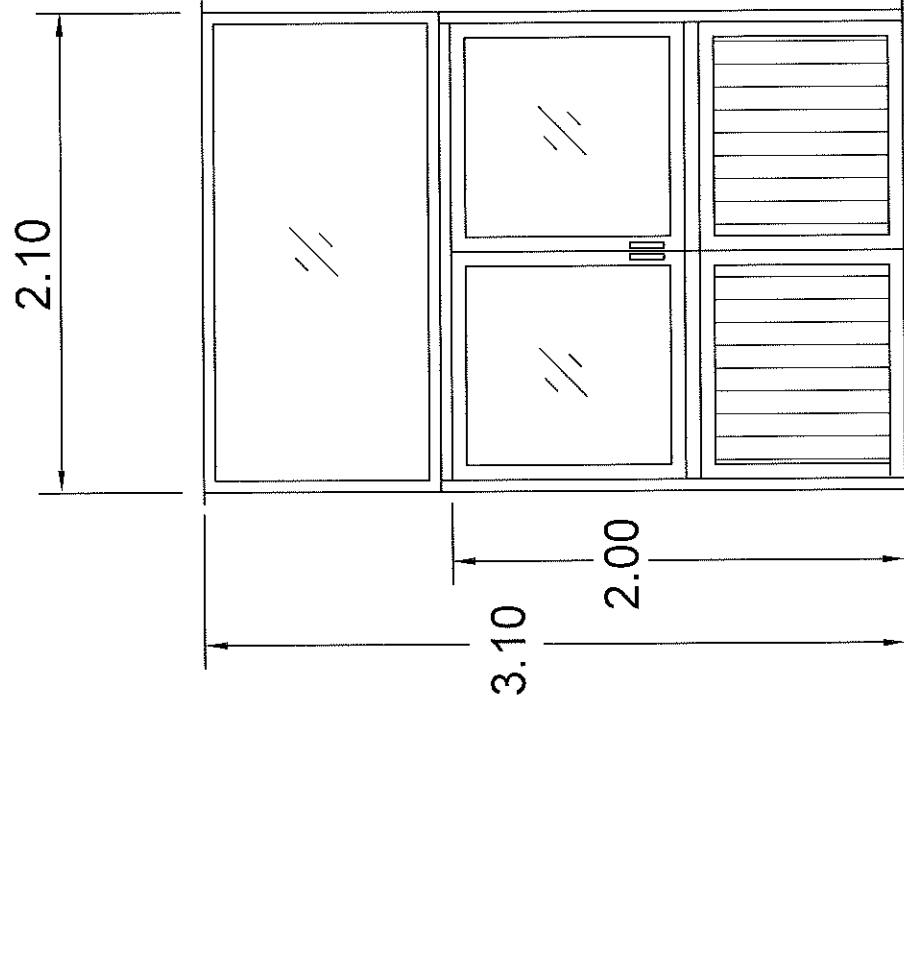

ชุดประตูกระจกอลูมิเนียม ๗1




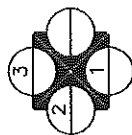











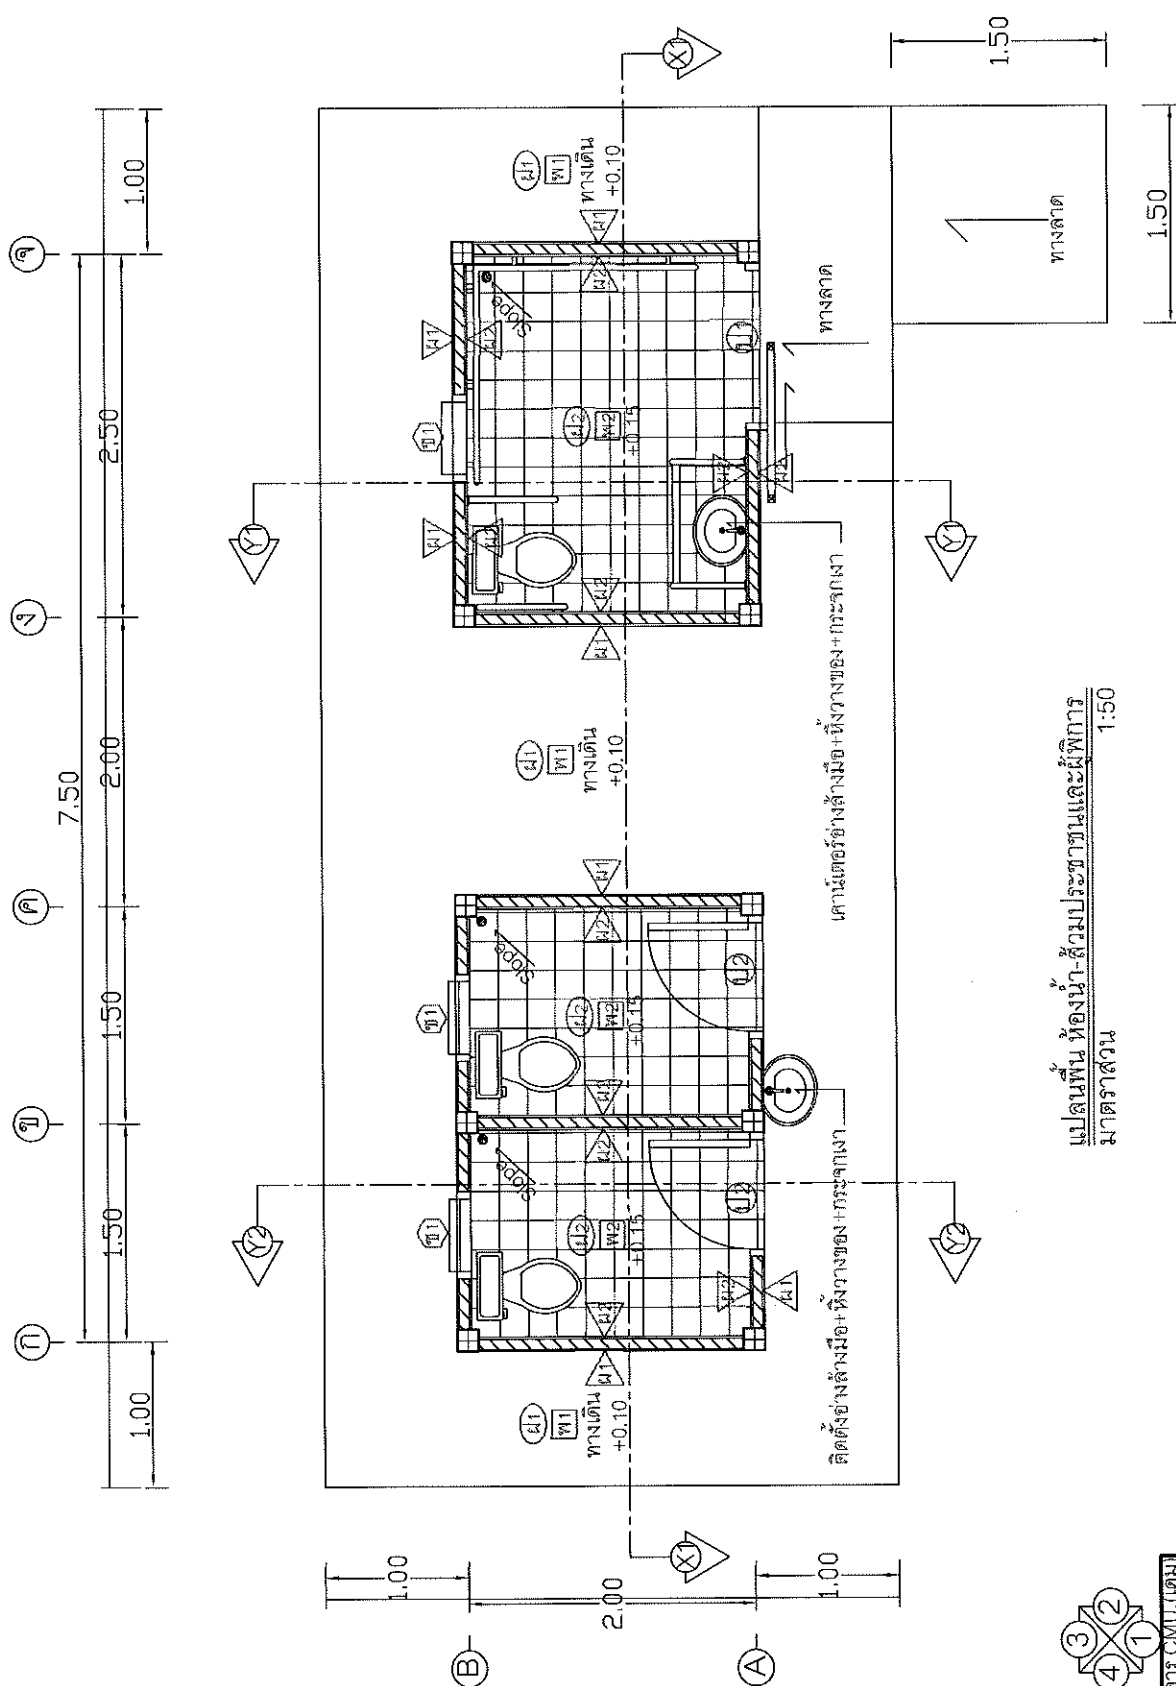

แปลนพื้นที่ห้องน้ำ-ส่วนประชาชนและผู้พิการ
มาตราส่วน 1:50

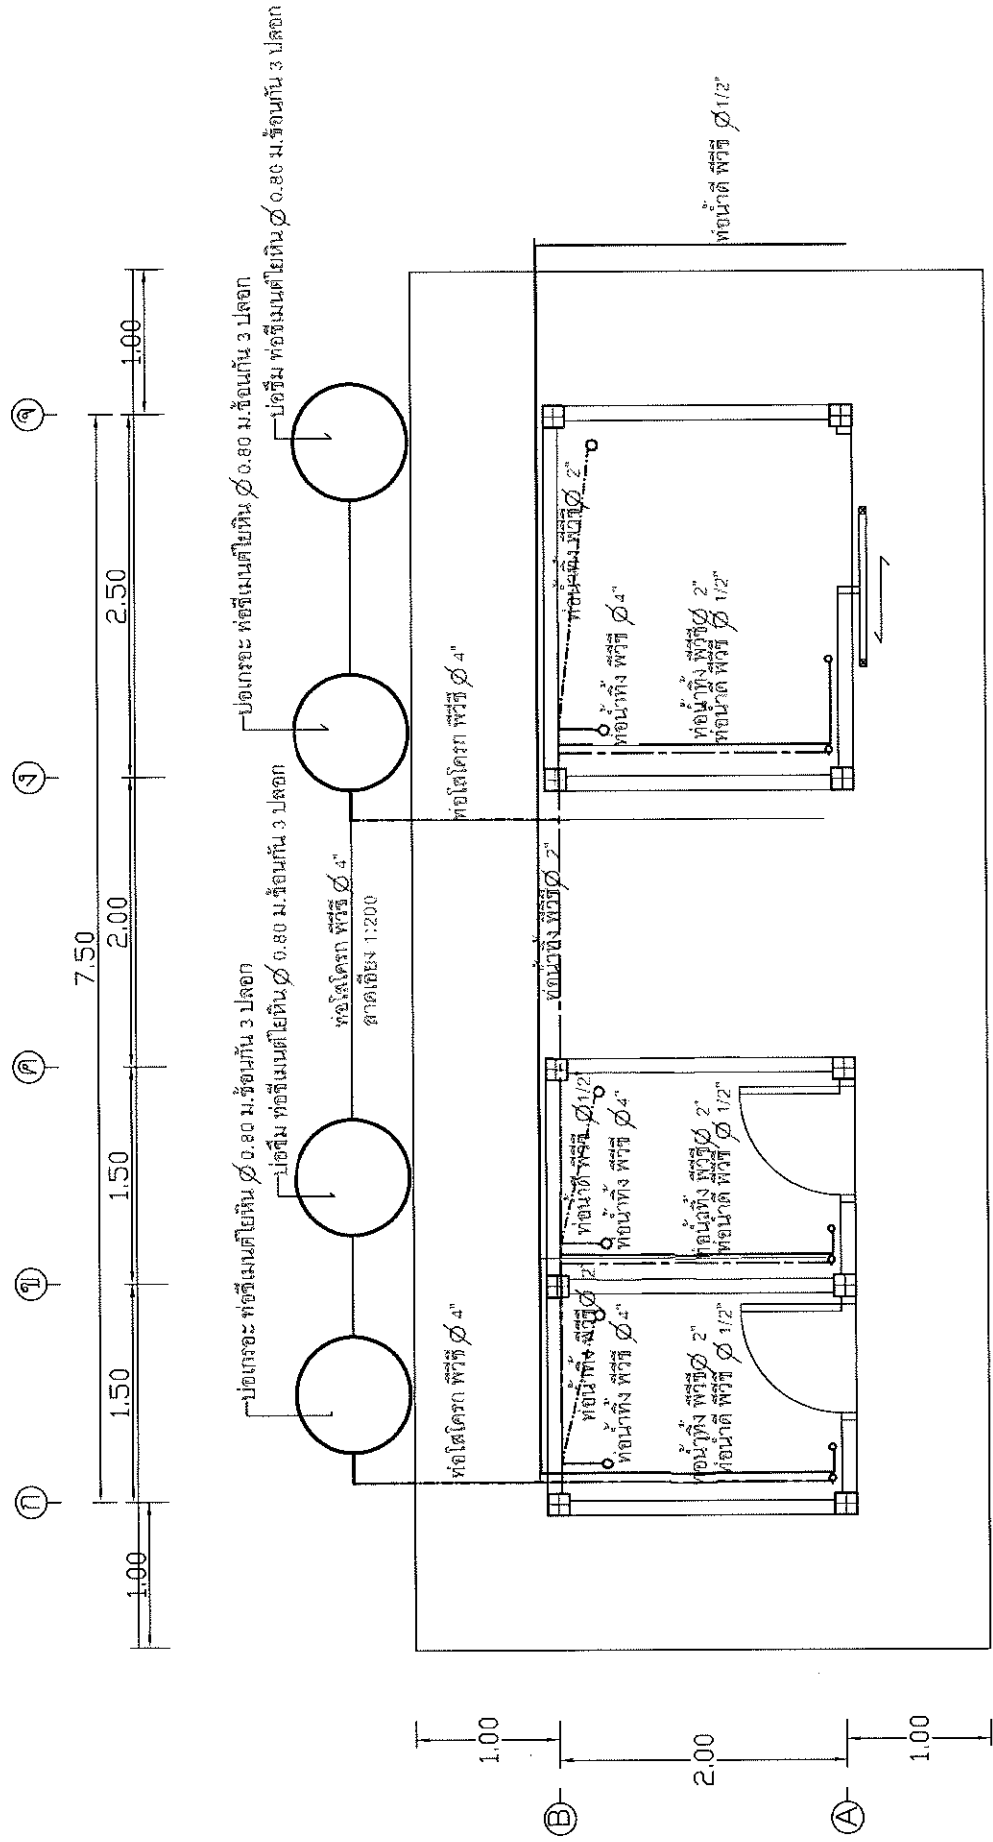

มาตราส่วน 1:50

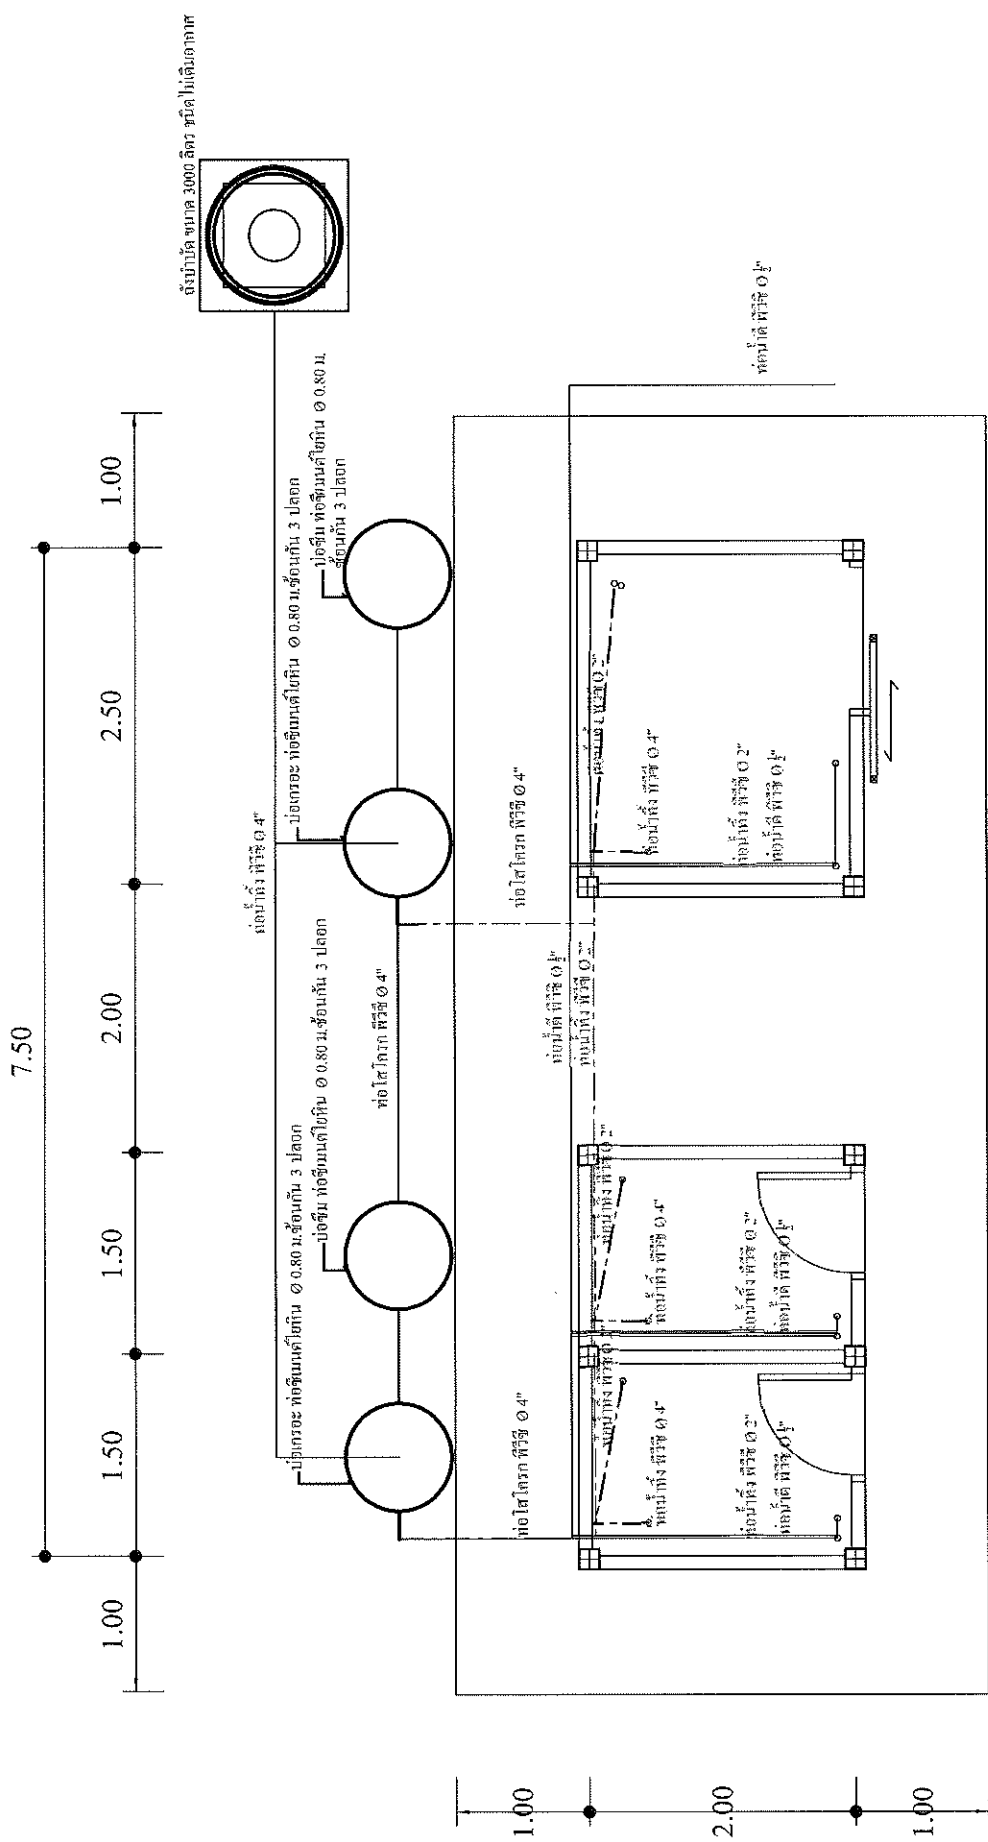

แผน ระบบสุขาภิบาล หลังปรับปรุง
 มาตราส่วน
 Noscale